


Back Wall	44'	
Set 40	Blackout Drop	47'
Set 39	"Bounce"	39'
Set 37		38'
Set 36		37'
Set 35		36'
Set 34	#7 Electric	35'
Set 33	Black Scrim	33'
Set 32	#8 Legs	33'
Set 31	#6 Electric	30'
Set 30	#5 Legs	29'
Set 29	#5 Border	28'
Set 28	#5 Electric	23'
Set 27	#4 Legs	22'
Set 26	#4 Border	21'
Set 25	#4 Border	21'
Set 24	Blackout Drop	20'
Set 23	#2 Ceiling Does Not Move	19'
Set 21	#4 Electric	17'
Set 20	#3 Legs	16'
Set 19	#3 Border	15'
Set 18	#3 Border	15'
Set 17	#3 Electric	14'
Set 16	#2 Electric	13'
Set 15	#2 Legs	12'
Set 14	#2 Border	12'
Set 13	#2 Border	11'
Set 12	#2 Border	11'
Set 11	#2 Electric	10'
Set 10	#1 Ceiling Does Not Move	9'
Set 9	#2 Legs	8'
Set 8	#2 Border	7'
Set 7	#2 Border	7'
Set 6	#1 Electric	6'
Set 5	#1 Electric	4'
Set 4	Portal Legs	3'
Set 3	Portal Legs	3'
Set 2	Portal Border	2'
Set 1	Portal Border	2'

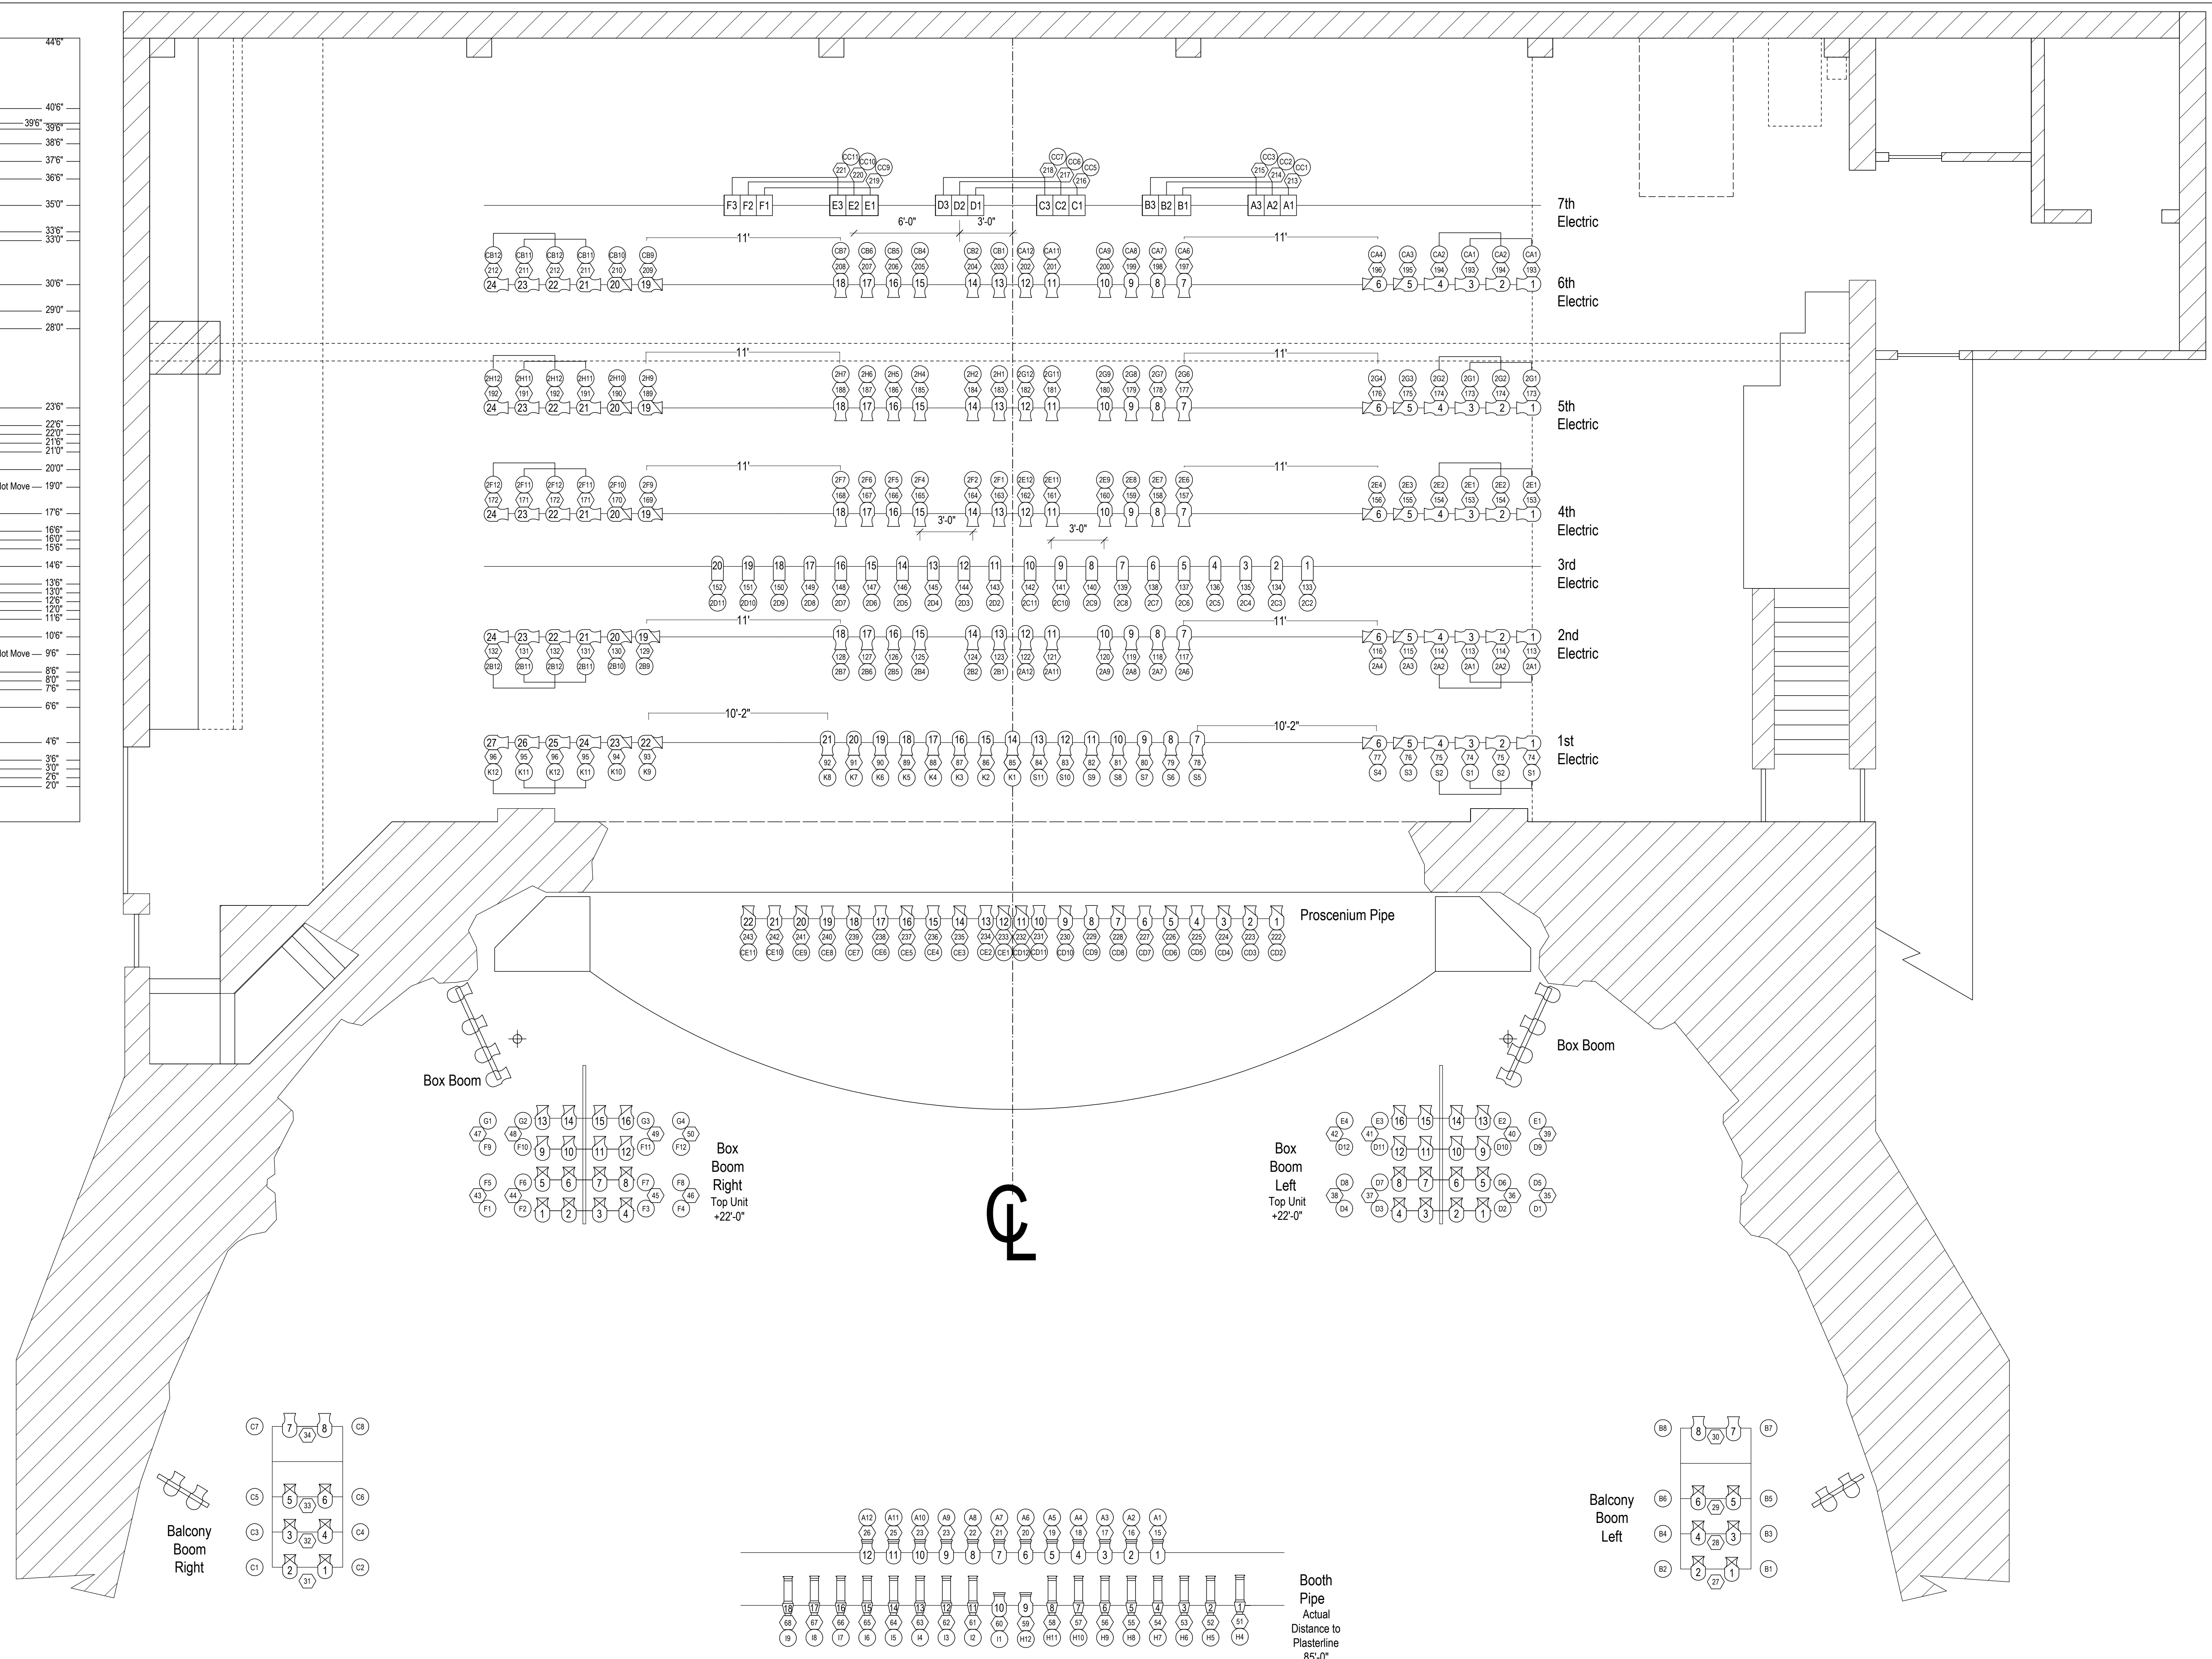

KEY	
	ALTMAN 6x9 1000w
	ALTMAN 6x12 1000w
	ALTMAN 6x16 1000w
	ALTMAN 6x22 1000w
	STRAND 6x22 1000w
	PAR 64 MFL 1000w
	3 Cell Sky Cyc

**NOTES:**  
 -Units are hung on 18" centers unless noted.  
 Typ. indicates that the next several instruments are the same measurement.  
 -Please contact the House Electrician for any changes in hang or instrumentation.

<b>Palace Theater</b>	
Stamford Center for the Arts	
Light Plot	Page <b>3</b>
Scale 1/4" = 1'-0"	
Date: 1/1/02	Drwn by: .JB
of Three	